

KENNMARR
HAZEL DELL
TRAILS &
MARKETPLACE
NOBLESVILLE, INDIANA

RENDERING NUMBER:

0318-0071A

SCALE:

1/4" = 1' - 0"

SALES REP:

CHRISTINA BLACKWELL

DATE:

03/13/2018

REVISIONS:

1) 03/28/2018

2)

3)

4)

5)

6)

7)


8)

9)

10)

DESIGNER:

THIS ARTWORK IS THE PROPERTY OF SIGNCRAFT INDUSTRIES INC. PROTECTED BY COPYRIGHT LAWS

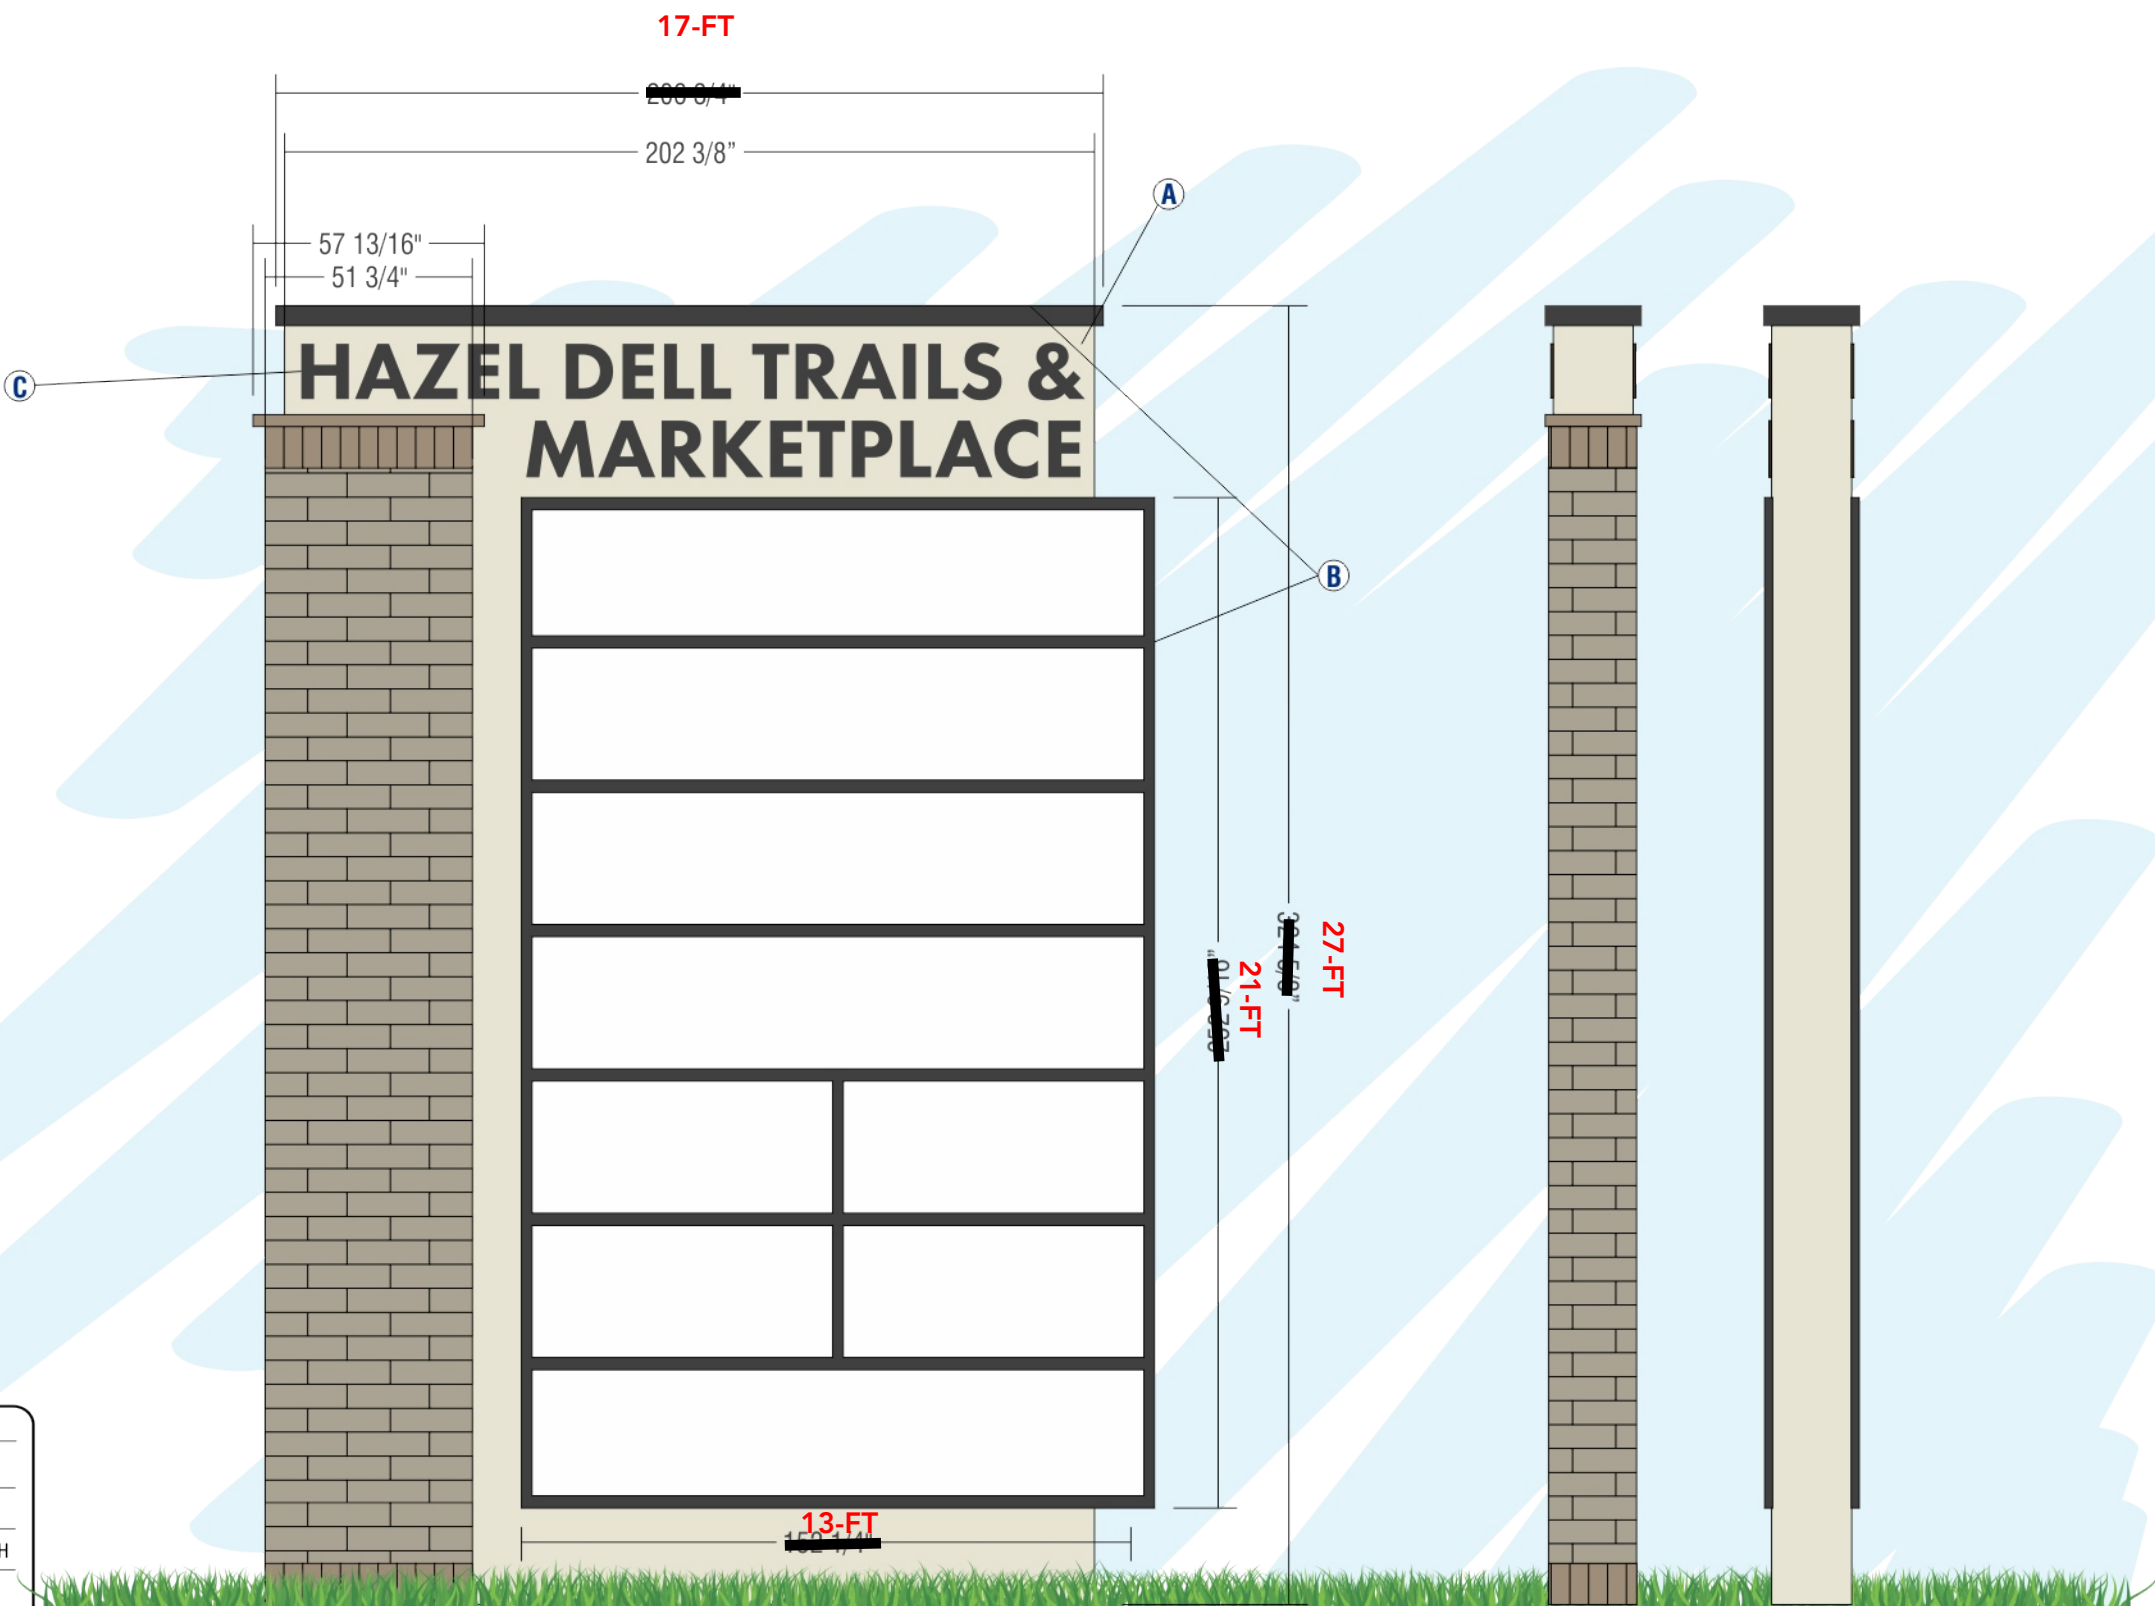

COLOR SPECS	
A	COLOR TO MATCH BUILDING
B	COLOR TO MATCH BUILDING
C	DIGITALLY PRINTED PERF TO MATCH
D	
E	
F	
G	
H	
I	
J	

FABRICATE AND INSTALL 1 D/F INTERNALLY ILLUMINATED FACE-LIT PYLON SIGN
BODY - 2" ALUMINUM ANGLE SKINNED IN .090 ALUMINUM PAINTED TO MATCH SPECS
TOP - ROUTED OUT COPY BACKED UP WITH PUSH THROUGH ACRYLIC
VINYL - MATCH SPECS
RETAINERS - 3" PAINTED TO MATCH SPECS
TENANT PANELS - 3/16" WHITE POLYCARBONATE
SIDE COLUMN - BRICK TO MATCH BUILDING

WILL BE WIRED TO 120 VOLT UNLESS OTHERWISE SPECIFIED

THIS SIGN IS INTENDED TO BE INSTALLED IN ACCORDANCE WITH THE REQUIREMENTS OF ARTICLE 600 OF THE NATIONAL ELECTRICAL CODE AND/OR OTHER APPLICABLE LOCAL CODES. THIS INCLUDES PROPER GROUNDING AND BONDING OF THE SIGN.

RECEIVED Planning Department
03/30/2018 12:51:39 PM



8816 CORPORATION DR. INDIANAPOLIS, IN 46256 317.842.8664 signcraftind.com

NOTE: THERE WILL BE COLOR VARIATIONS FROM THIS PRINTED DRAWING TO THE FINAL PRODUCT. COLORS SPECIFIED WILL ALWAYS BE MATCHED AS CLOSE AS POSSIBLE.